




CONSTRUCTION DETAILS 1:10

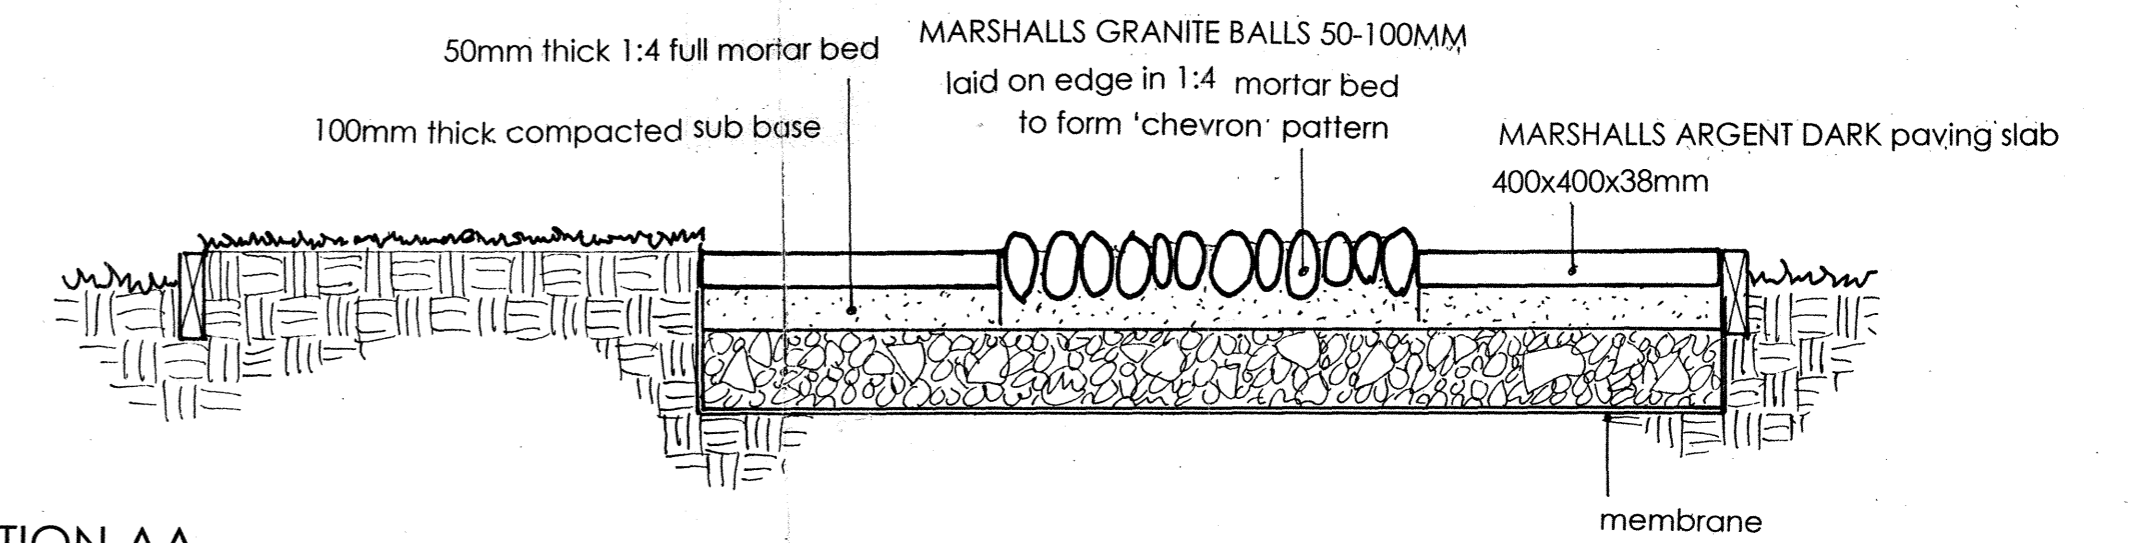


SECTION AA

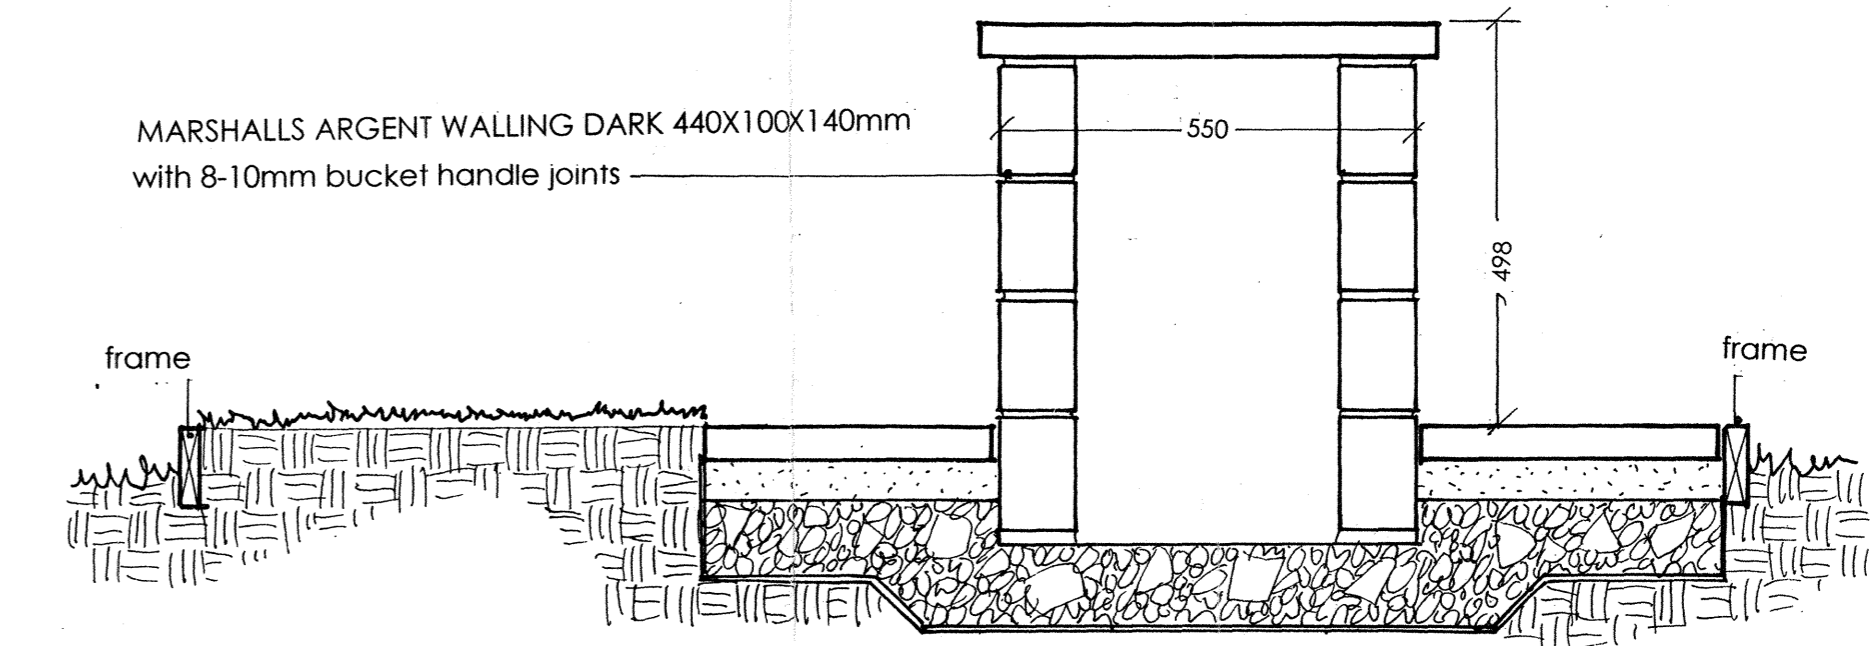

SECTION BB

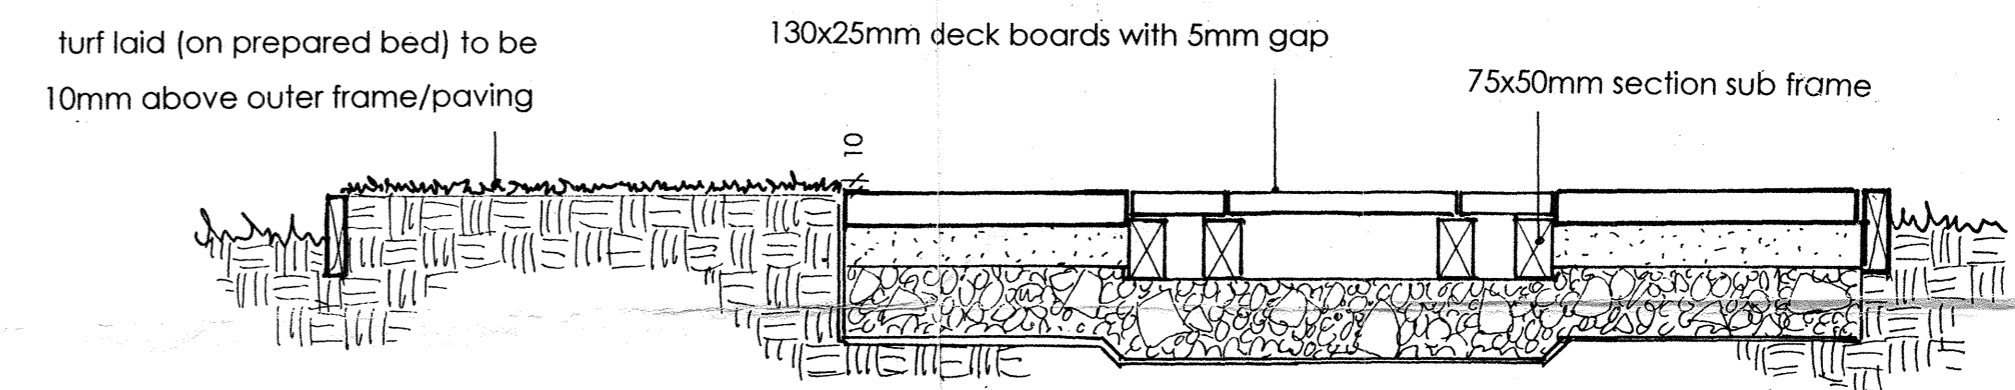

SECTION CC

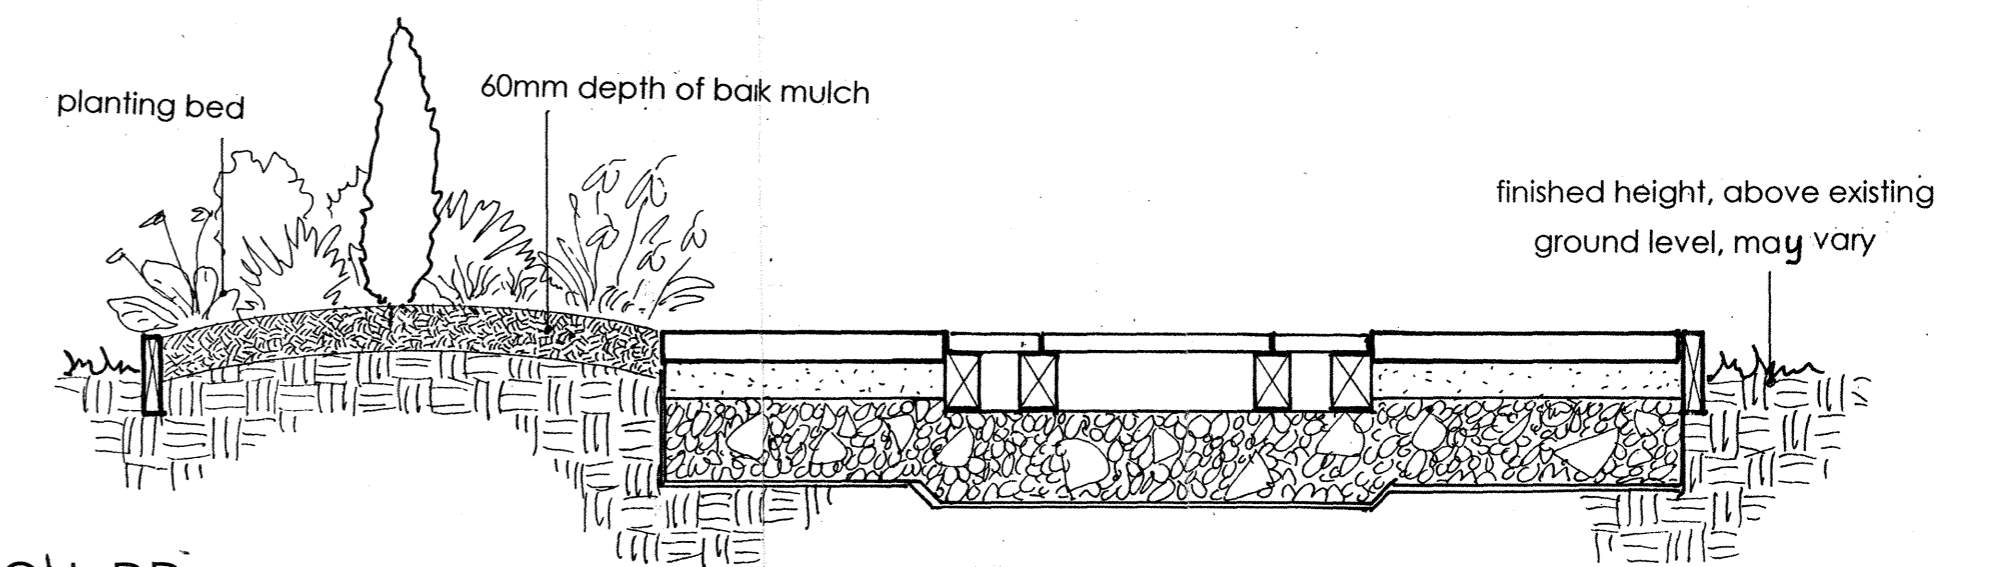


SECTION DD

notes

- E PLINTH** Constructed from Marshalls Argent walling (Dark) 440x100x140 with 8-10mm bucket handle joints capped with Marshalls Argent Dark smooth 600x600x38mm paving slab with 25mm over-sail all round built off 100mm thick compacted sub base
- F COBBLES** Marshalls Granite Balls (50-100mm) laid on edge in 1:4 mortar bed to form 'chevron' pattern
- G DECK** 130x25mm deck boards off 75x50mm sub frame, to pattern as per plan, each board twice screwed where it lands a joist
- H PAVING** Marshall Argent Dark 400x400x38mm laid on full 1:4 mortar bed with 8-10mm pointed bucket handle joints
- J LAWN** ground prepared and compacted, turf laid 10mm above adjacent edge board and paving
- K PLANTING** see separate planting plan/list

*(Handwritten signature)*

PLAN 1:10

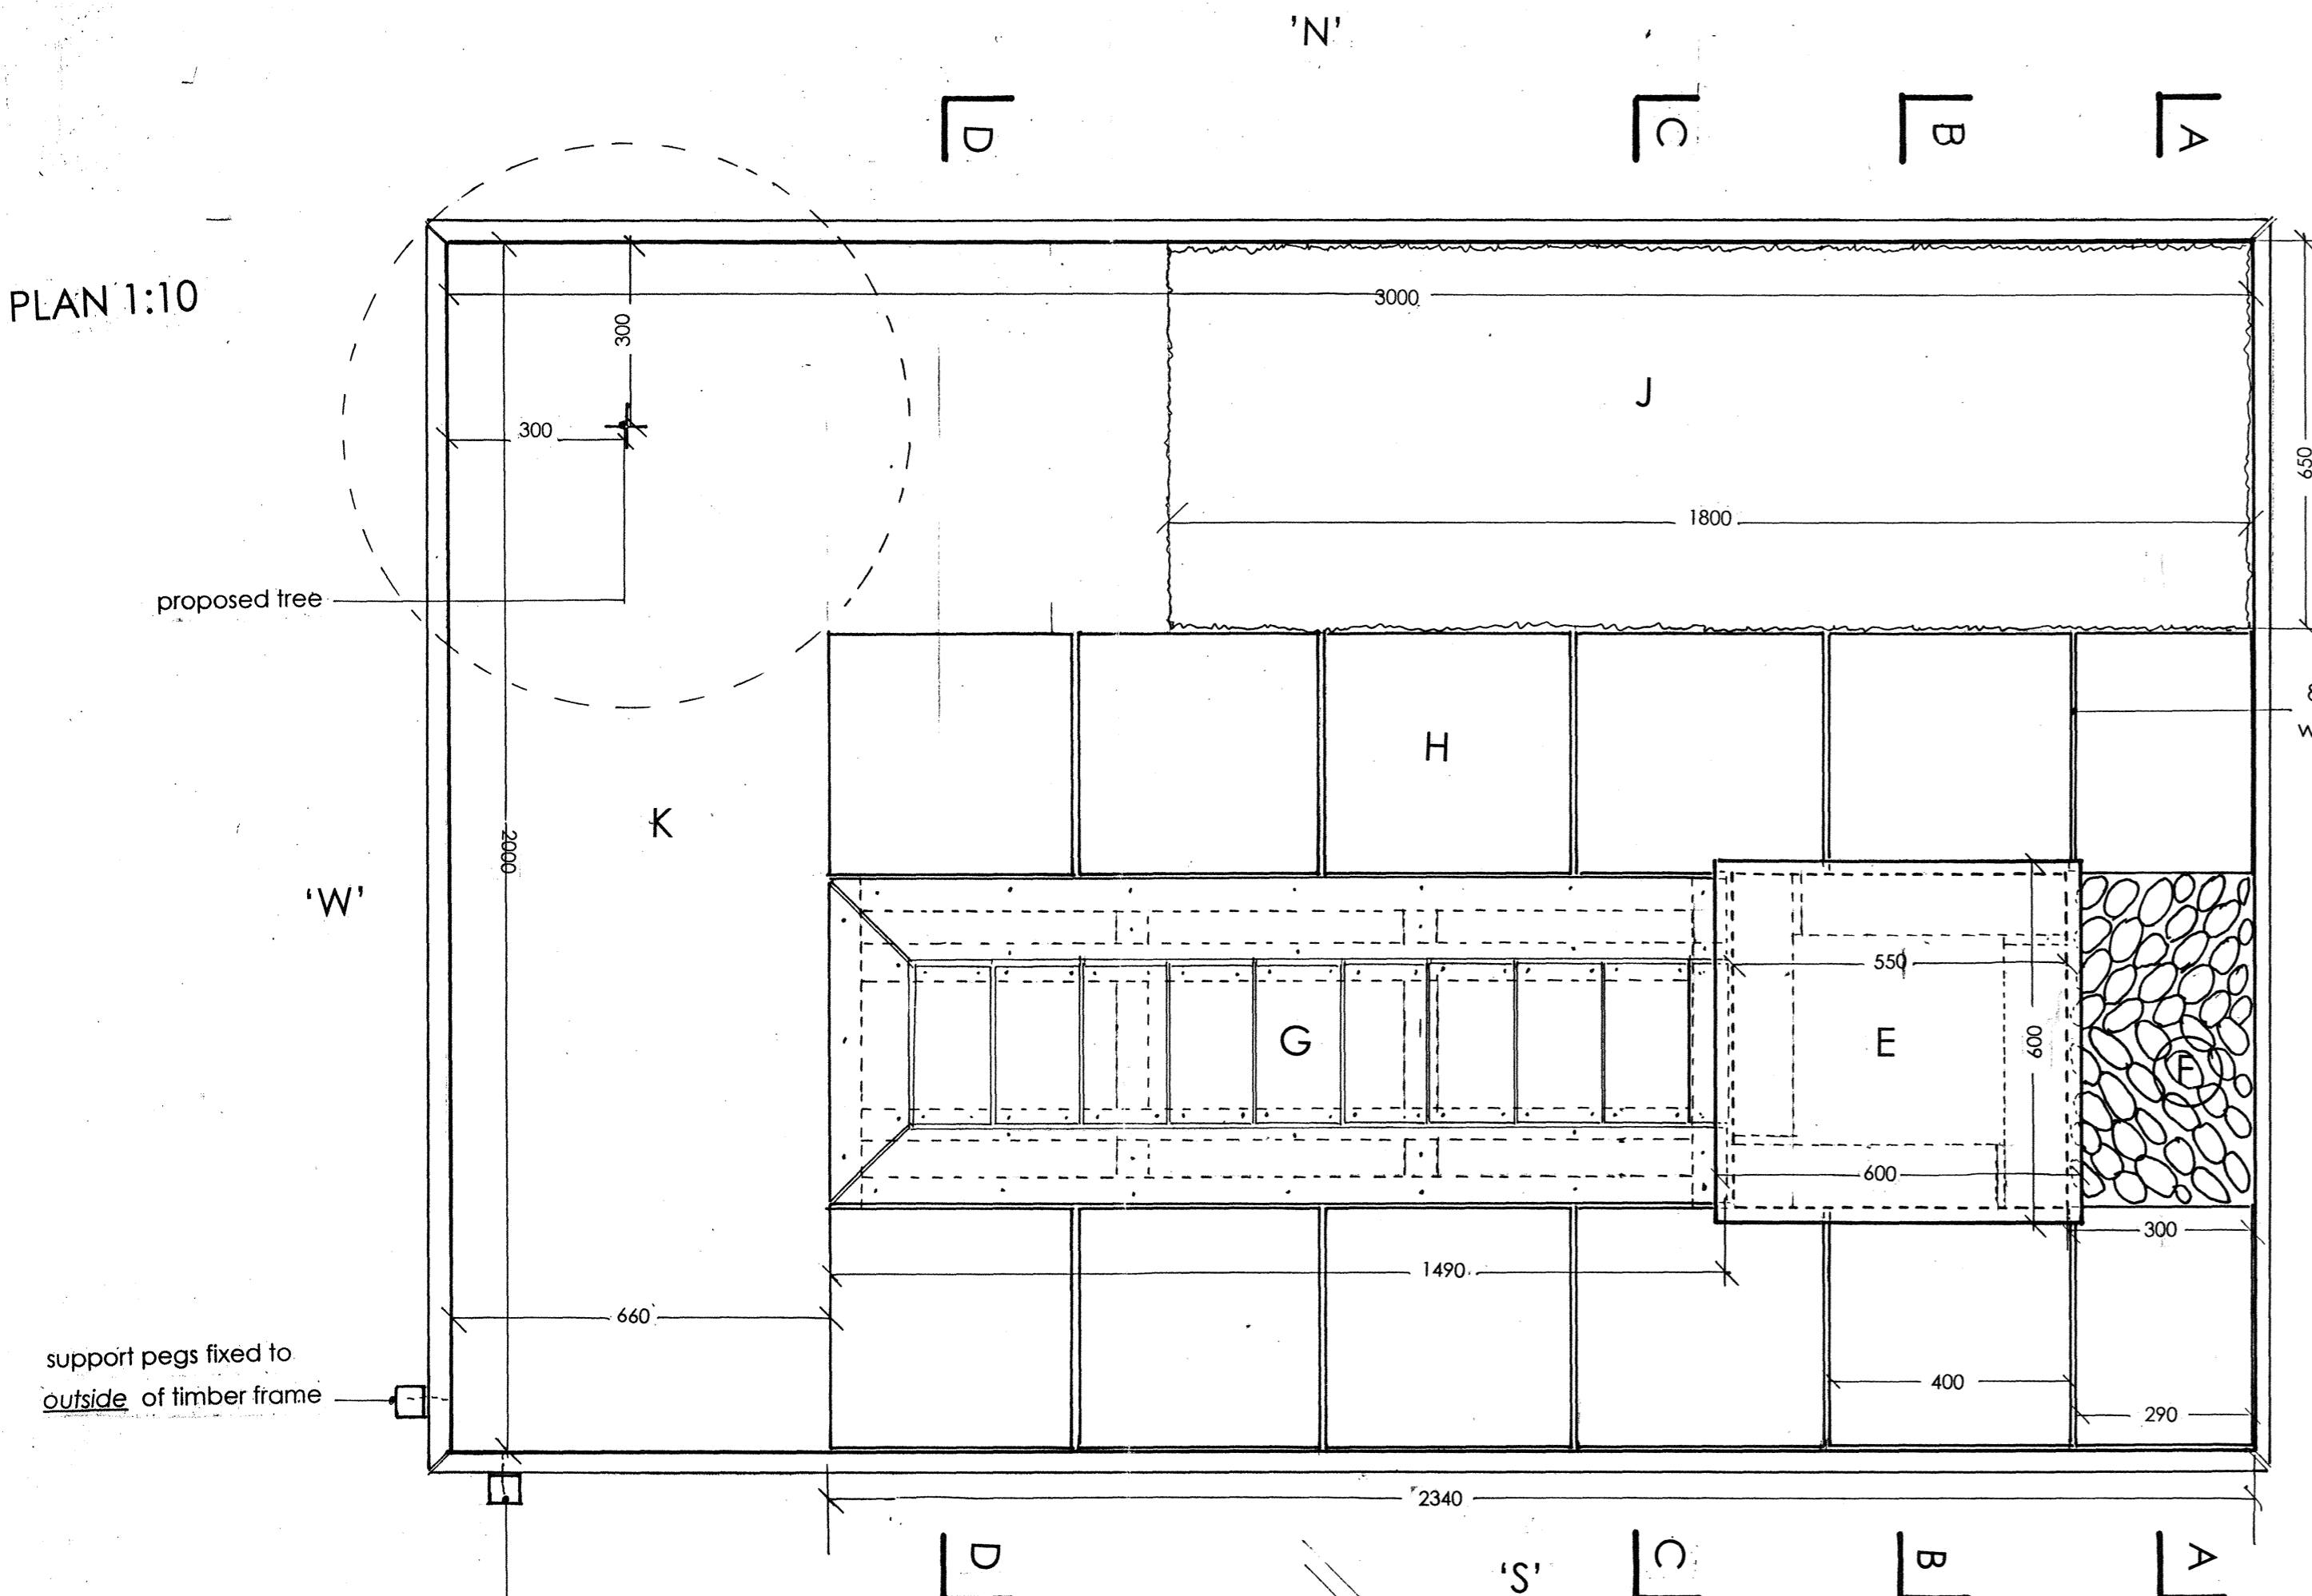

N.b. temporary benchmark (or datum) to be set, marked (i.e. on top of peg) and reported to judges

AXONOMETRIC VIEW OF PLINTH & DECK SUB-FRAME 1:10

